


HMT-AIE

Department of Survey & Land Records Ernakulam


District : Ernakulam
 Taluk : Kanayannoor
 Village : Thrikkakkara North
 Block No : 6
 Survey No : 121

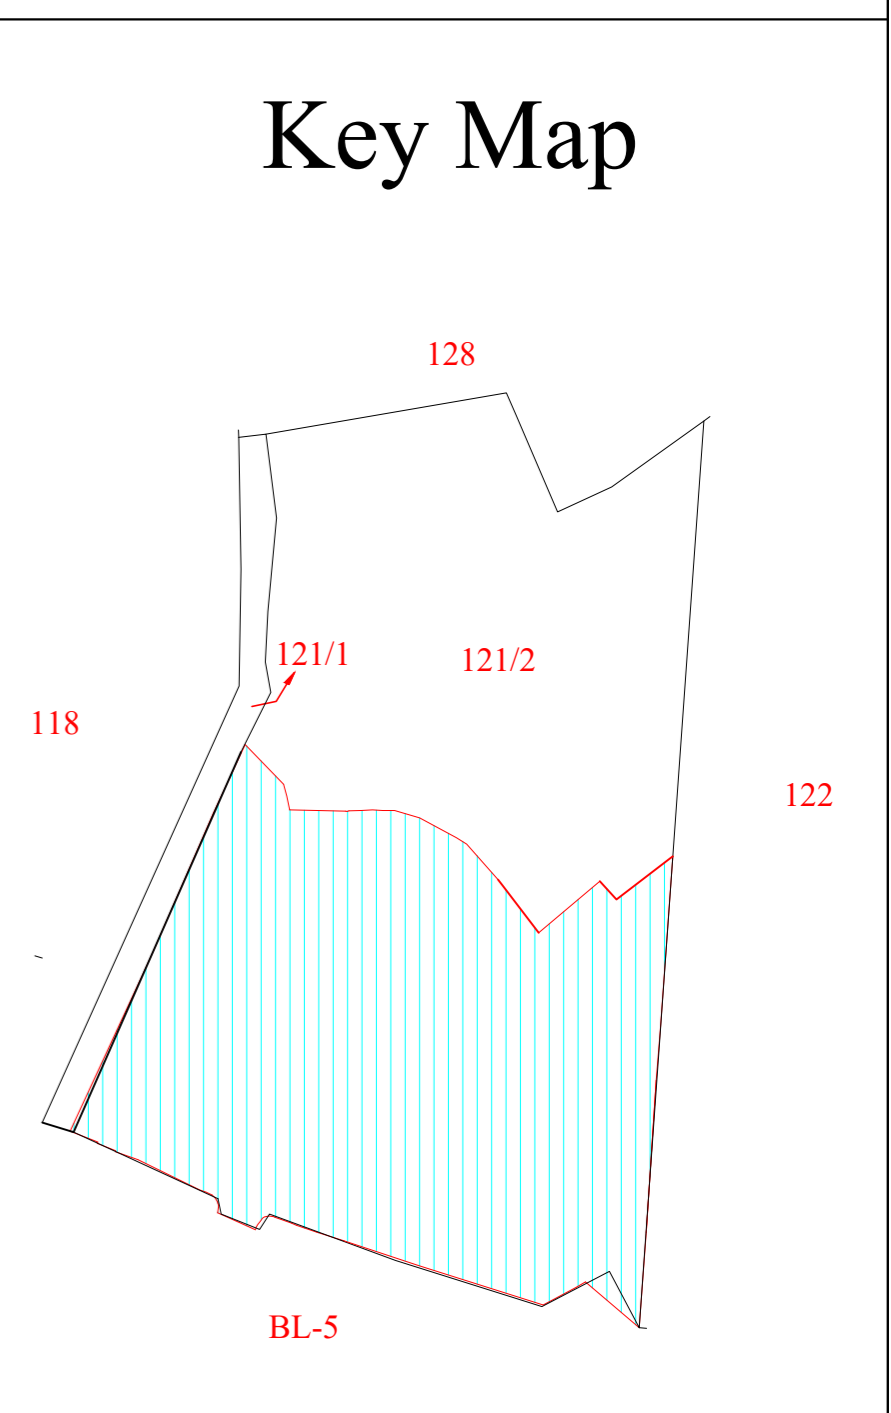

Legend

| | | | |
|--|---------------------|--|----------------------|
| | Wash Area | | Electric Box |
| | Terrace Building | | Coconut Tree |
| | Road | | Mango Tree |
| | Sheet Roof Building | | Mahagoni |
| | Transformer Unit | | Teak |
| | Water Tank | | Other trees |
| | Well | | Jack Tree |
| | Floor Tile | | Guava |
| | Grass | | Anjily |
| | Drainage | | Indian devil Tree |
| | Gate | | Name Board |
| | Ramp | | Manhole |
| | Generator | | GPS Point |
| | Step | | Survey Boundary |
| | Septic tank | | Subdivision Boundary |
| | Waste Water Tank | | Outer Boundary |
| | Lamp post | | Major Contour line |
| | Electric post | | Building line |
| | Water tap | | Water tank |
| | Water meter | | Bio gas tank |

Route Map

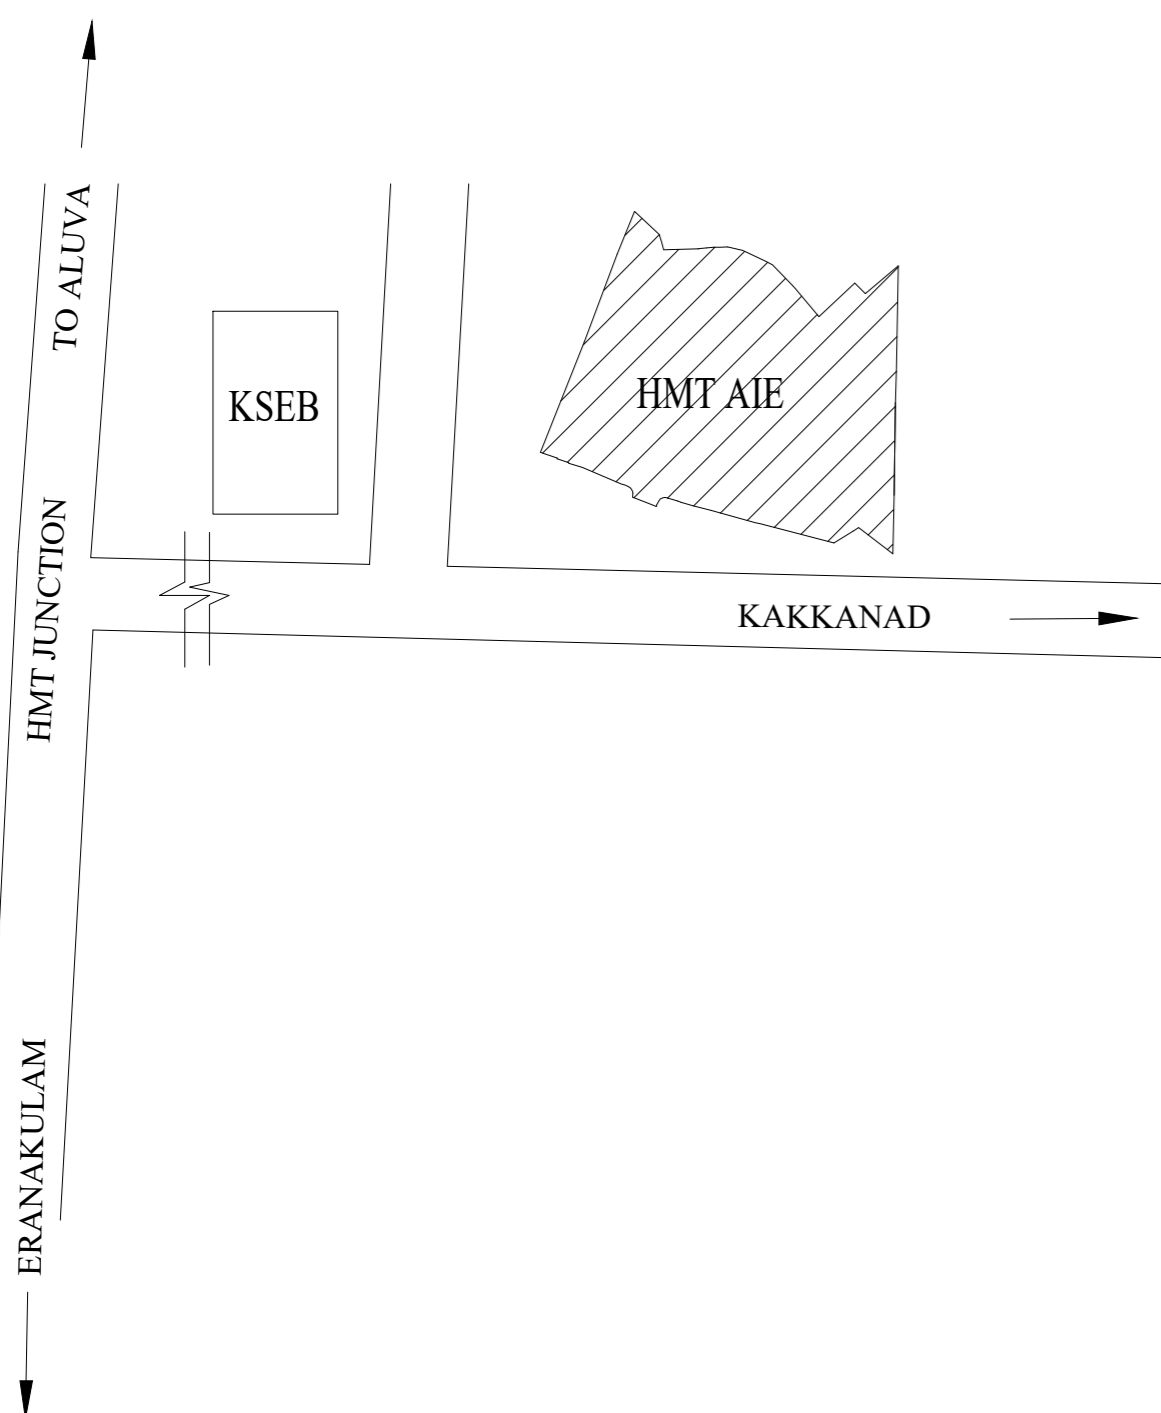

Certificate
 "Boundaries demarcated and surveyed as shown by the representative of Industrial Department Officials"

| | | |
|------------------------------------|-------------------------------------|-----|
| Surveyed by | Jhany K.M | FGS |
| | Beena A Sreedhar | FGS |
| | Biji P.P | FGS |
| Prepared by | : Ansa E A (SGD) | |
| Verified by | : Pavithran P V (HS) | |
| Inspected by | : Kusala P (Re-Survey Supt Aluva) | |
| Deputy Director | : M N Ajayakumar | |
| Surveyed Area | : 01 Hect 50.13 Ares | |
| Scale | : 1 : 500 | |
| All the measurements are in Meters | | |